


FIREFIGHTER TELEPHONE JACK STATION

AUTOCALL A2084-9001

##

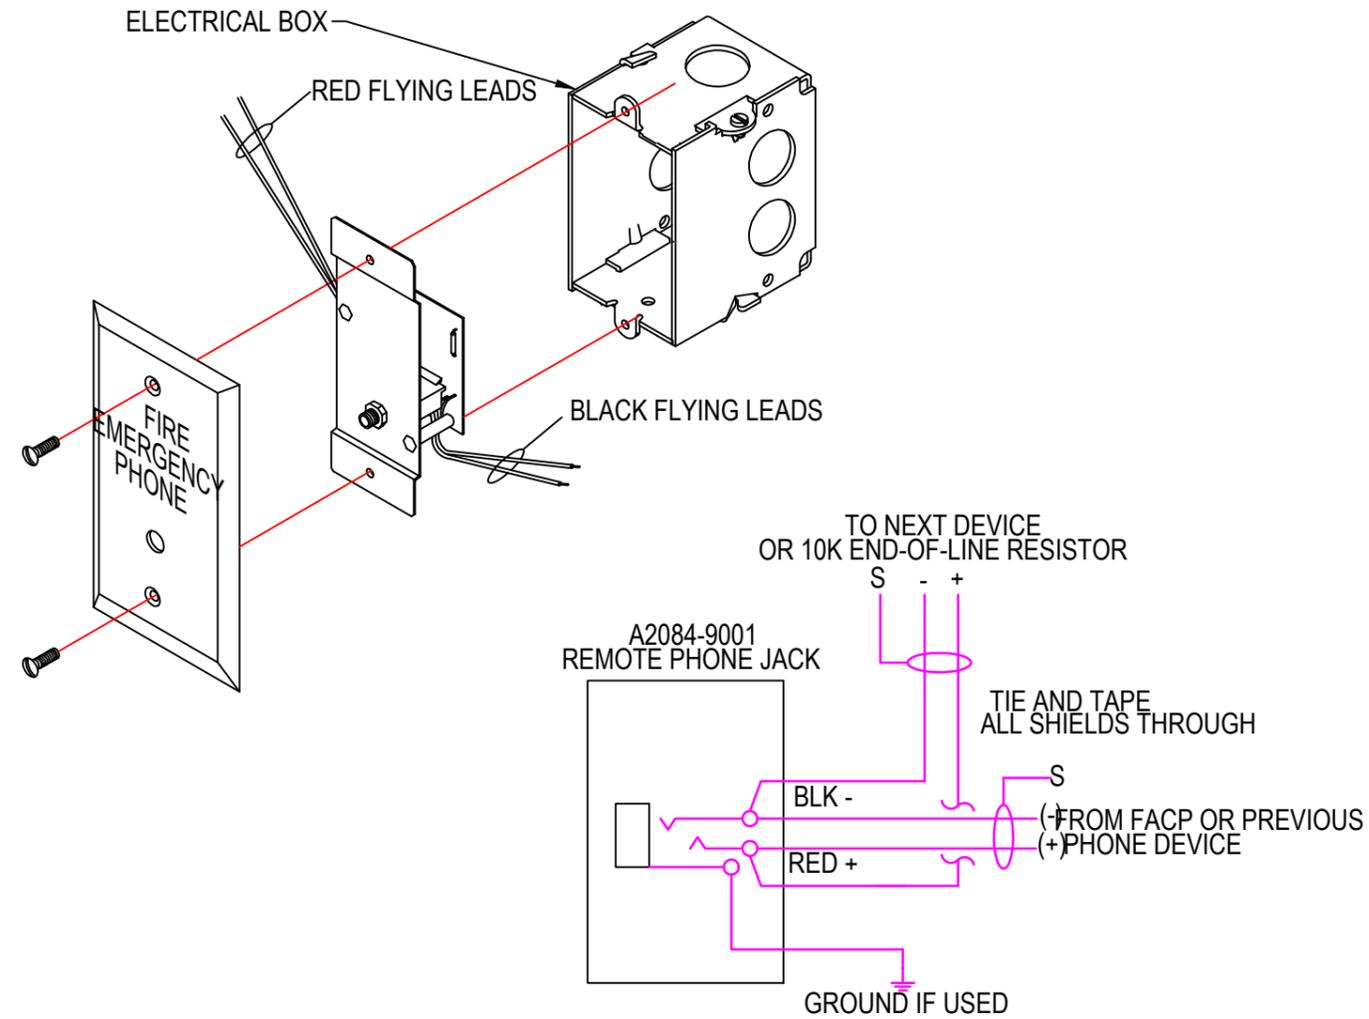

WIRING NOTES

1. TWISTED SHIELDED PAIR REQUIRED.
2. CONNECT DRAIN WIRE TO AMPLIFIER OV.

MOUNTING OPTIONS

OPTION ¹	BACK BOX SPECIFICATION	NOTES
A	SINGLE GANG BOX MINIMUM 2-1/2" DEPTH	BY OTHERS

1. FOR ADDITIONAL MOUNTING OPTIONS, DOWNLOAD DATA SHEET A2084-0001 FROM [HTTP://WWW.AUTOCALL.COM](http://www.autocall.com)



Owner

Project Name

No.	Description	Date
01	For Review	07/14/2021

Autocall_Firefighter Telephone Jack Station
A2084-9001

Project number

Date 07/12/2021

Drawn by CV

Checked by MA

01

Scale NTS