


REMOTE ALARM INDICATOR

AUTOCALL A2098-9808

##

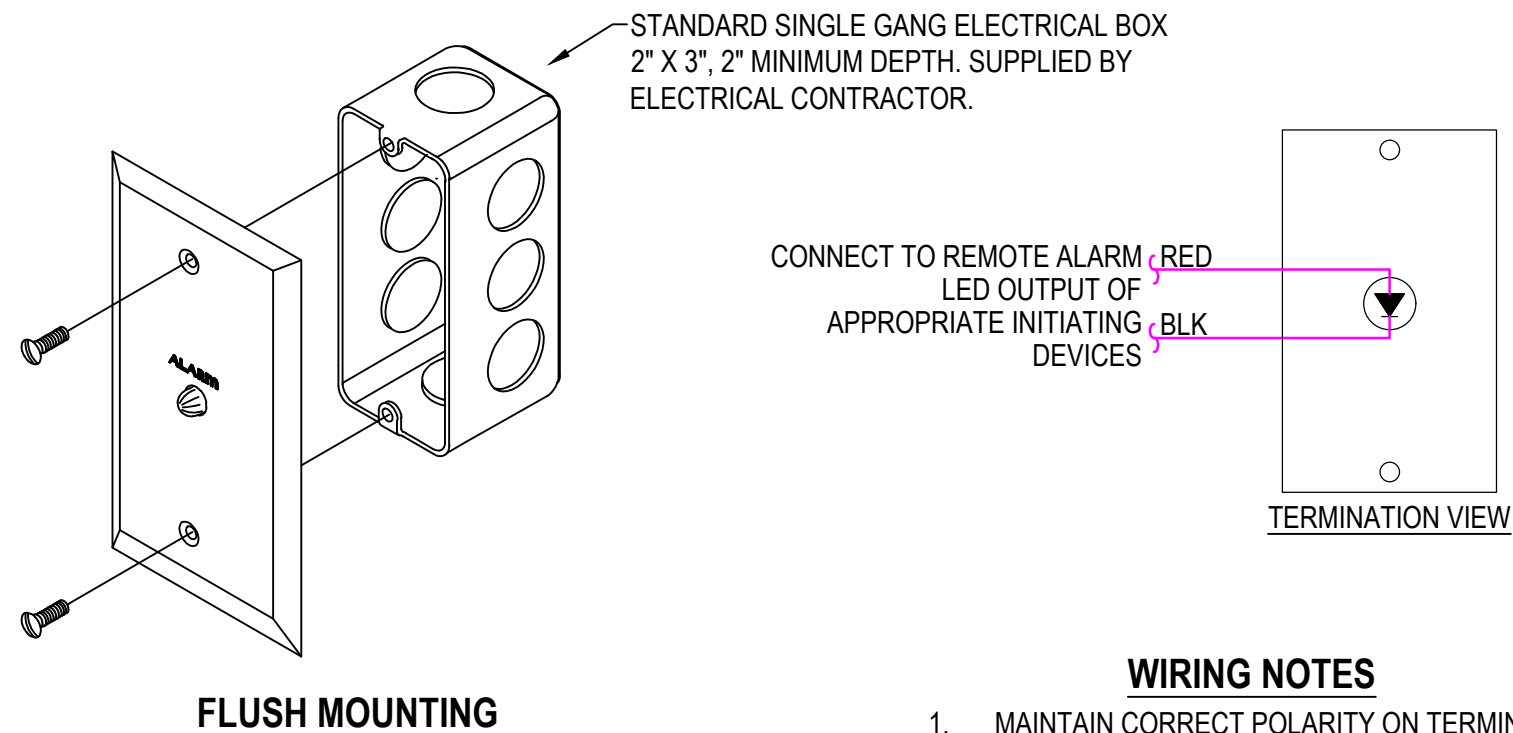

WIRING NOTES

1. MAINTAIN CORRECT POLARITY ON TERMINAL CONNECTIONS.
2. ALWAYS CUT CONDUCTORS AND SECURE UNDER TERMINALS. NEVER LOOP WIRES UNDER TERMINALS.
3. ONE INDICATOR MAY BE INSTALLED PER DETECTOR.



Owner

Project Name

No.	Description	Date
01	For Review	07/14/2021

Autocall_Remote Alarm Indicator
A2098-9808

Project number

Date 07/12/2021

Drawn by CV

Checked by MA

01

Scale NTS