


TrueAlert ES ADDRESSABLE APPLIANCES


AUTOCALL A49HF SERIES WALL MOUNTED SPEAKER

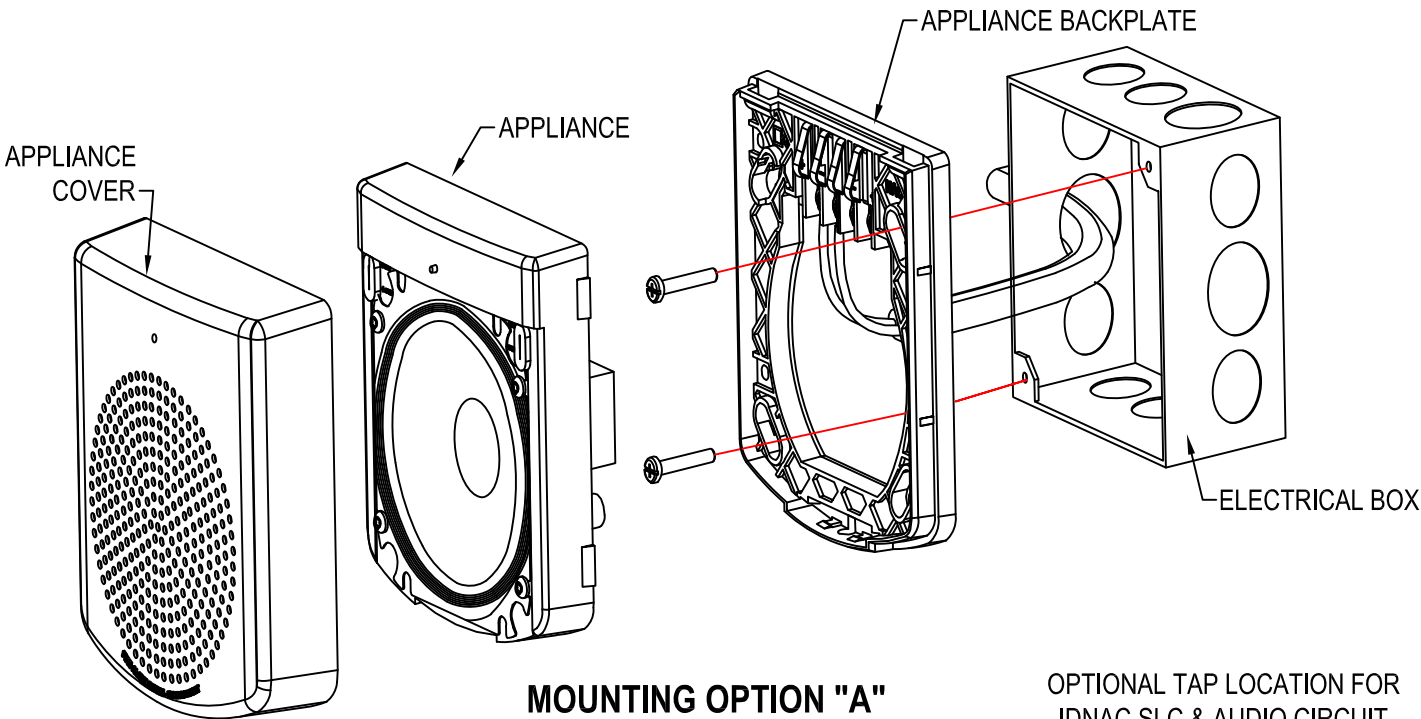

MOUNTING OPTION "A"

WIRING NOTES

- 1. MAINTAIN CORRECT POLARITY ON TERMINAL CONNECTIONS.
- 2. ALWAYS CUT CONDUCTORS AND SECURE UNDER TERMINALS. NEVER LOOP WIRES UNDER TERMINALS.
- 3. ANY WIRE SPLICES TO BE MADE BY LISTED AND AHJ APPROVED METHODS.

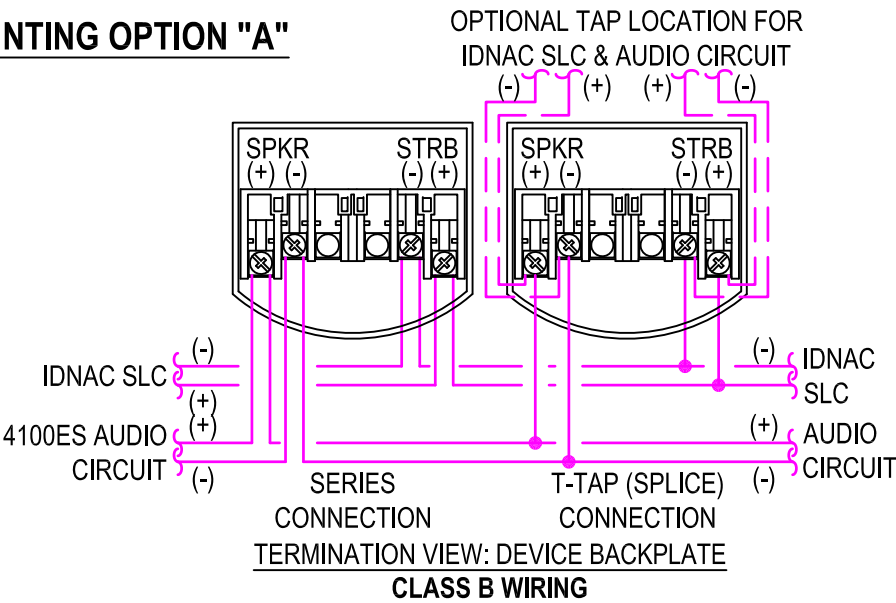

MOUNTING OPTIONS

OPTION ¹	DESCRIPTION	NOTE
A	4" (102mm) SQUARE BOX, 2-1/8" (54mm) DEEP (MIN)	BY OTHERS

1. FOR ADDITIONAL MOUNTING OPTIONS, DOWNLOAD DATA SHEET A49SOW-0001 FROM [HTTP://WWW.AUTOCALL.COM](http://www.autocall.com)

<div>Autocall TrueAlert ES Addressable Appliances A49HF Wall Mounted Speaker</div>	Owner	No.	Description	Date	<div>Autocall TrueAlert ES Addressable Appliances A49HF Wall Mounted Speaker</div> <div>Project number</div> <div>Date07/12/2021</div> <div>Drawn byCV</div> <div>Checked byMA</div> <div>ScaleNTS</div>	
		01	For Review	07/14/2021		
<div>Project Name</div>					<div>01</div>	