


FIREFIGHTER TELEPHONE JACK STATION

AUTOCALL A2084-9023 W/ LED

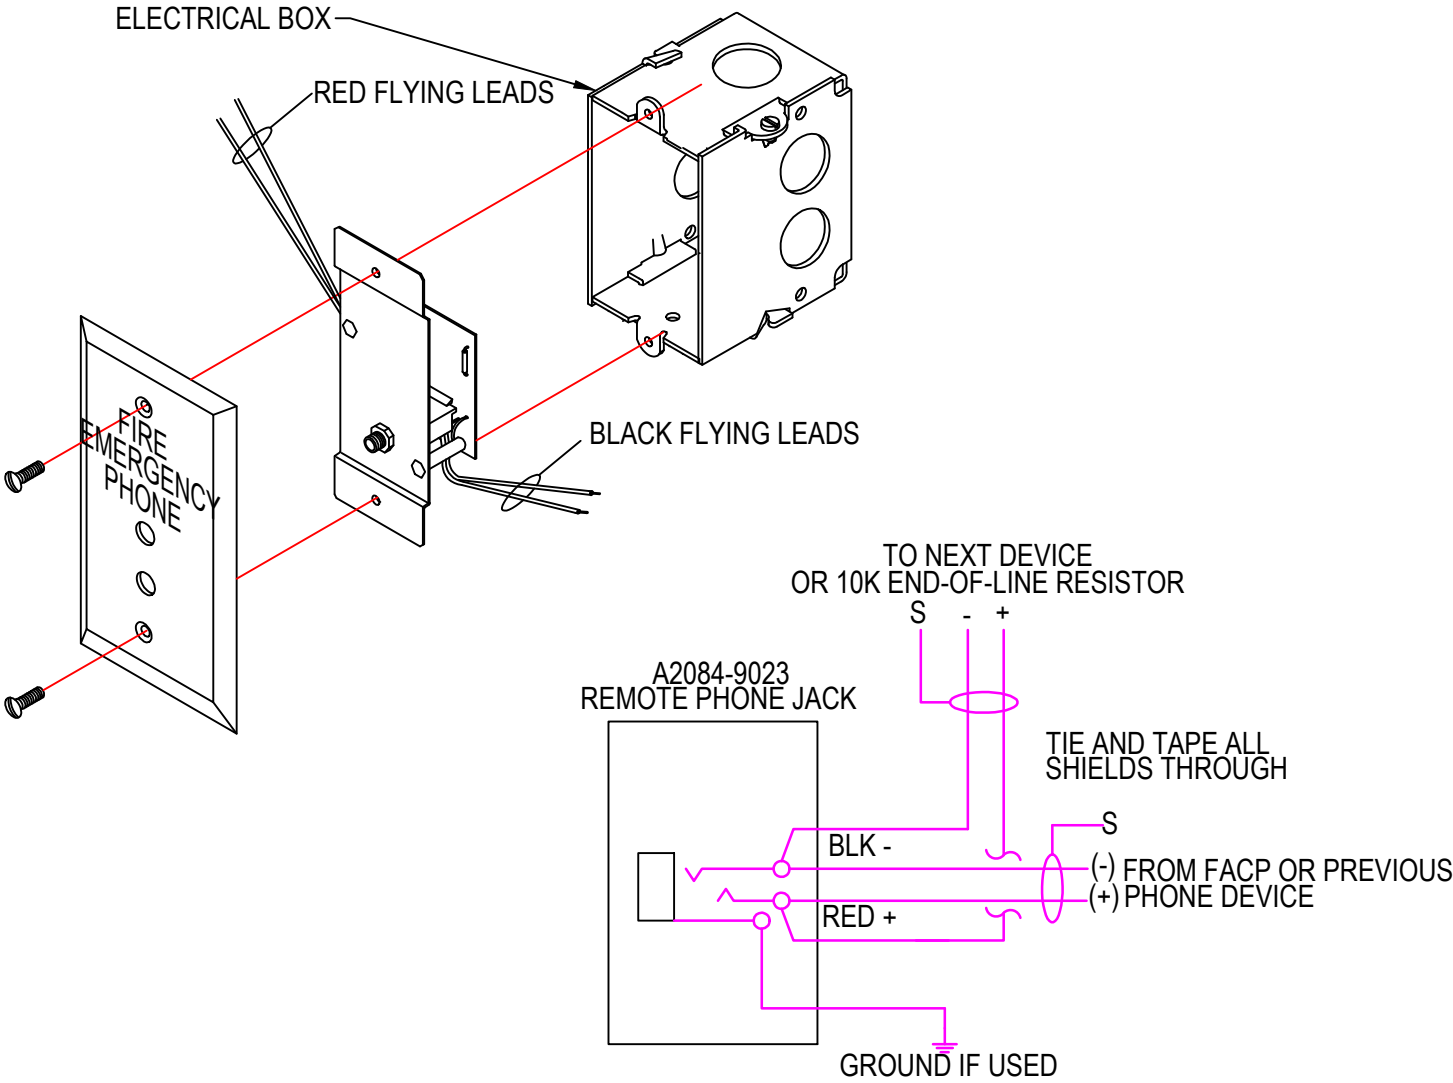

WIRING NOTES

- 1. TWISTED SHIELDED PAIR REQUIRED.
- 2. CONNECT DRAIN WIRE TO AMPLIFIER OV.

MOUNTING OPTIONS

OPTION ¹	BACK BOX SPECIFICATION	NOTES
A	SINGLE GANG BOX MINIMUM 2-1/2" DEPTH	BY OTHERS

1. FOR ADDITIONAL MOUNTING OPTIONS, DOWNLOAD DATA SHEET A2084-0001 FROM [HTTP://WWW.AUTOCALL.COM](http://www.autocall.com)



Owner

Project Name

No.	Description	Date
01	For Review	07/14/2021

Autocall_Firefighter Telephone Jack Station
A2084-9023 With LED

Project number		01
Date	07/12/2021	
Drawn by	CV	
Checked by	MA	Scale NTS